


KEY SECTION

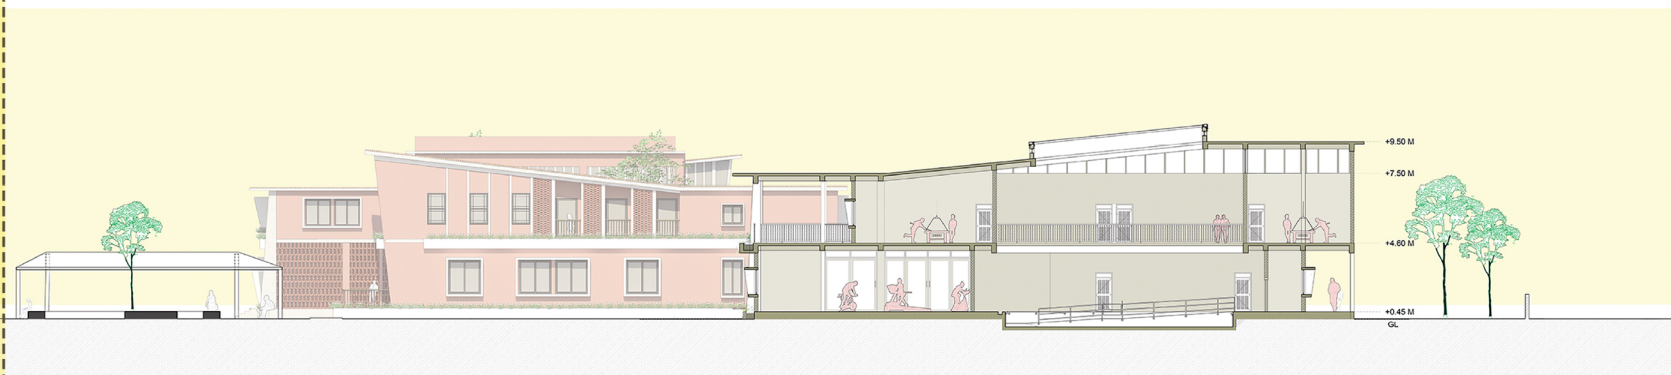


SECTION AA'

View of the open space between dining and workshop block




view of approach to the detox block

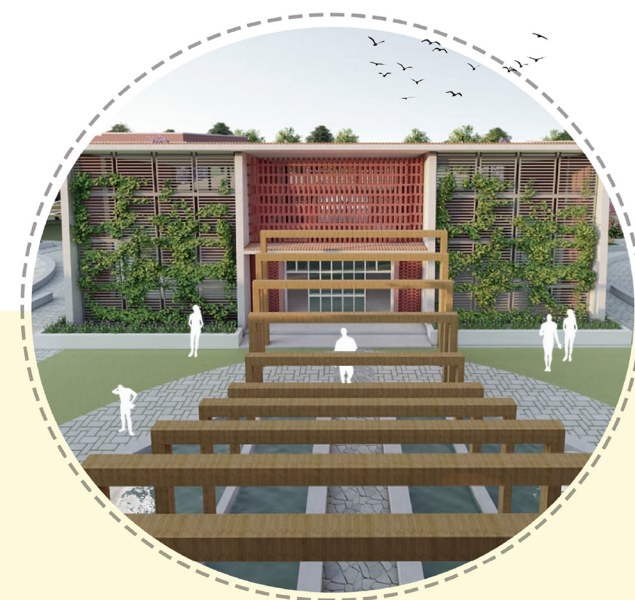

The clay pit acts as a pre-experiential unbuilt space for the workshop which has programmes like the pottery & sculpture workshop connected to its function

The therapy garden is at the heart of the site with all blocks facing & overlooking it, the detox block has a green wall on the south merging it with the therapy garden

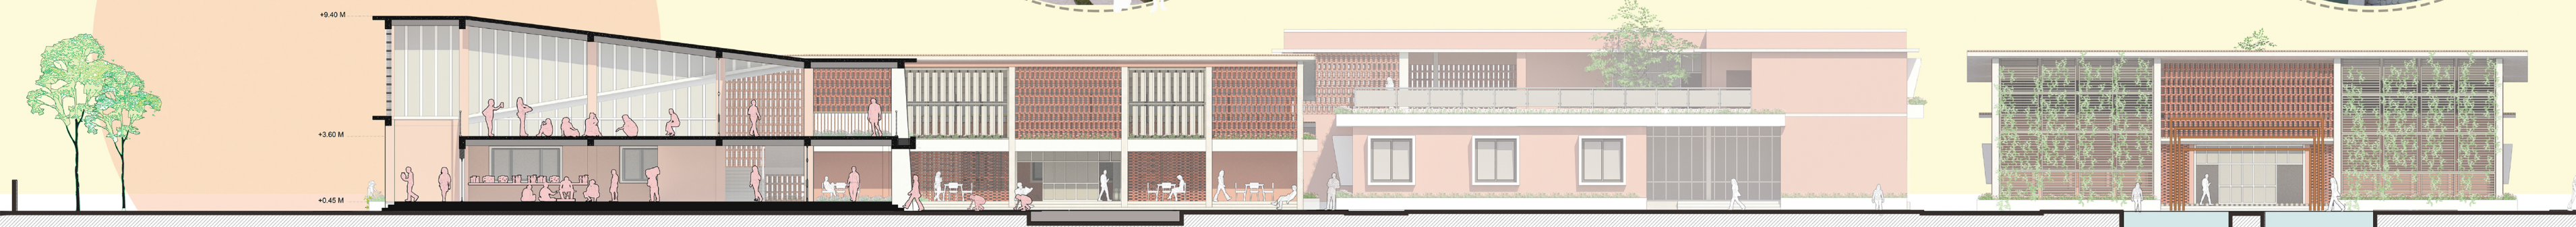

ORGANIC FARMING

WORKSHOP

CLAY PIT (WORKSHOP SPILLOUT)

THERAPY GARDEN

DETOX BLOCK SOUTH FACADE

SECTION AA' SCALE 1:50